



16 Swedish Quay, Rope Street, London
London

£350,000

OLIVER *OJ* JAQUES
EST. 1986

16 Swedish Quay, Rope Street

London



Council Tax band: D

Tenure: Share of Freehold

EPC Energy Efficiency Rating: C

EPC Environmental Impact Rating: D


- Chain free
- First floor with lift access
- Share of freehold
- 430+sqft
- Allocated parking
- 0.3m Greeland Pier river boat service
- 0.6m Surrey Quays station
- 0.9m Canada Water station
- 0.7m Southwark Park

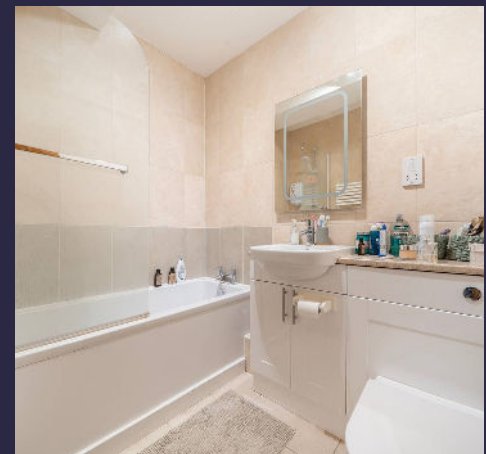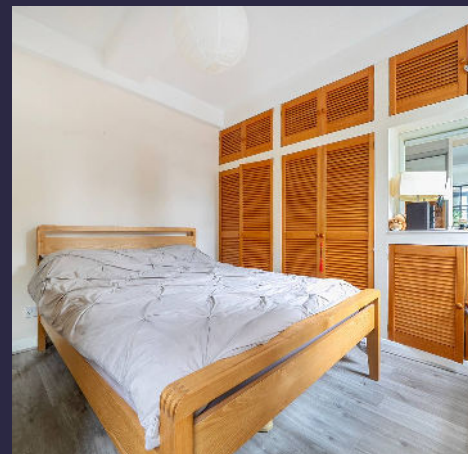

Rope Street, London, SE16

Approximate Area = 436 sq ft / 40.5 sq m


For identification only - Not to scale

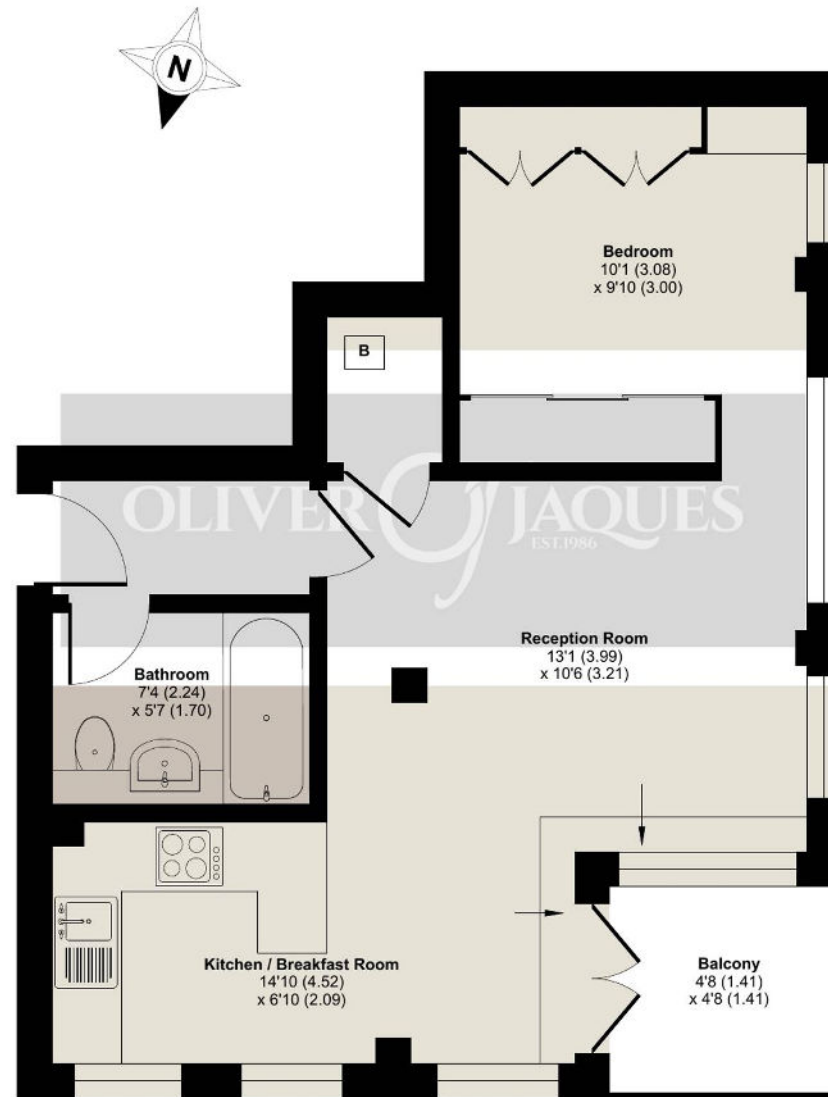

FIRST FLOOR



Floor plan produced in accordance with RICS Property Measurement 2nd Edition,
Incorporating International Property Measurement Standards (IPMS2 Residential). © nichecom 2026.
Produced for Oliver Jaques. REF: 1497157

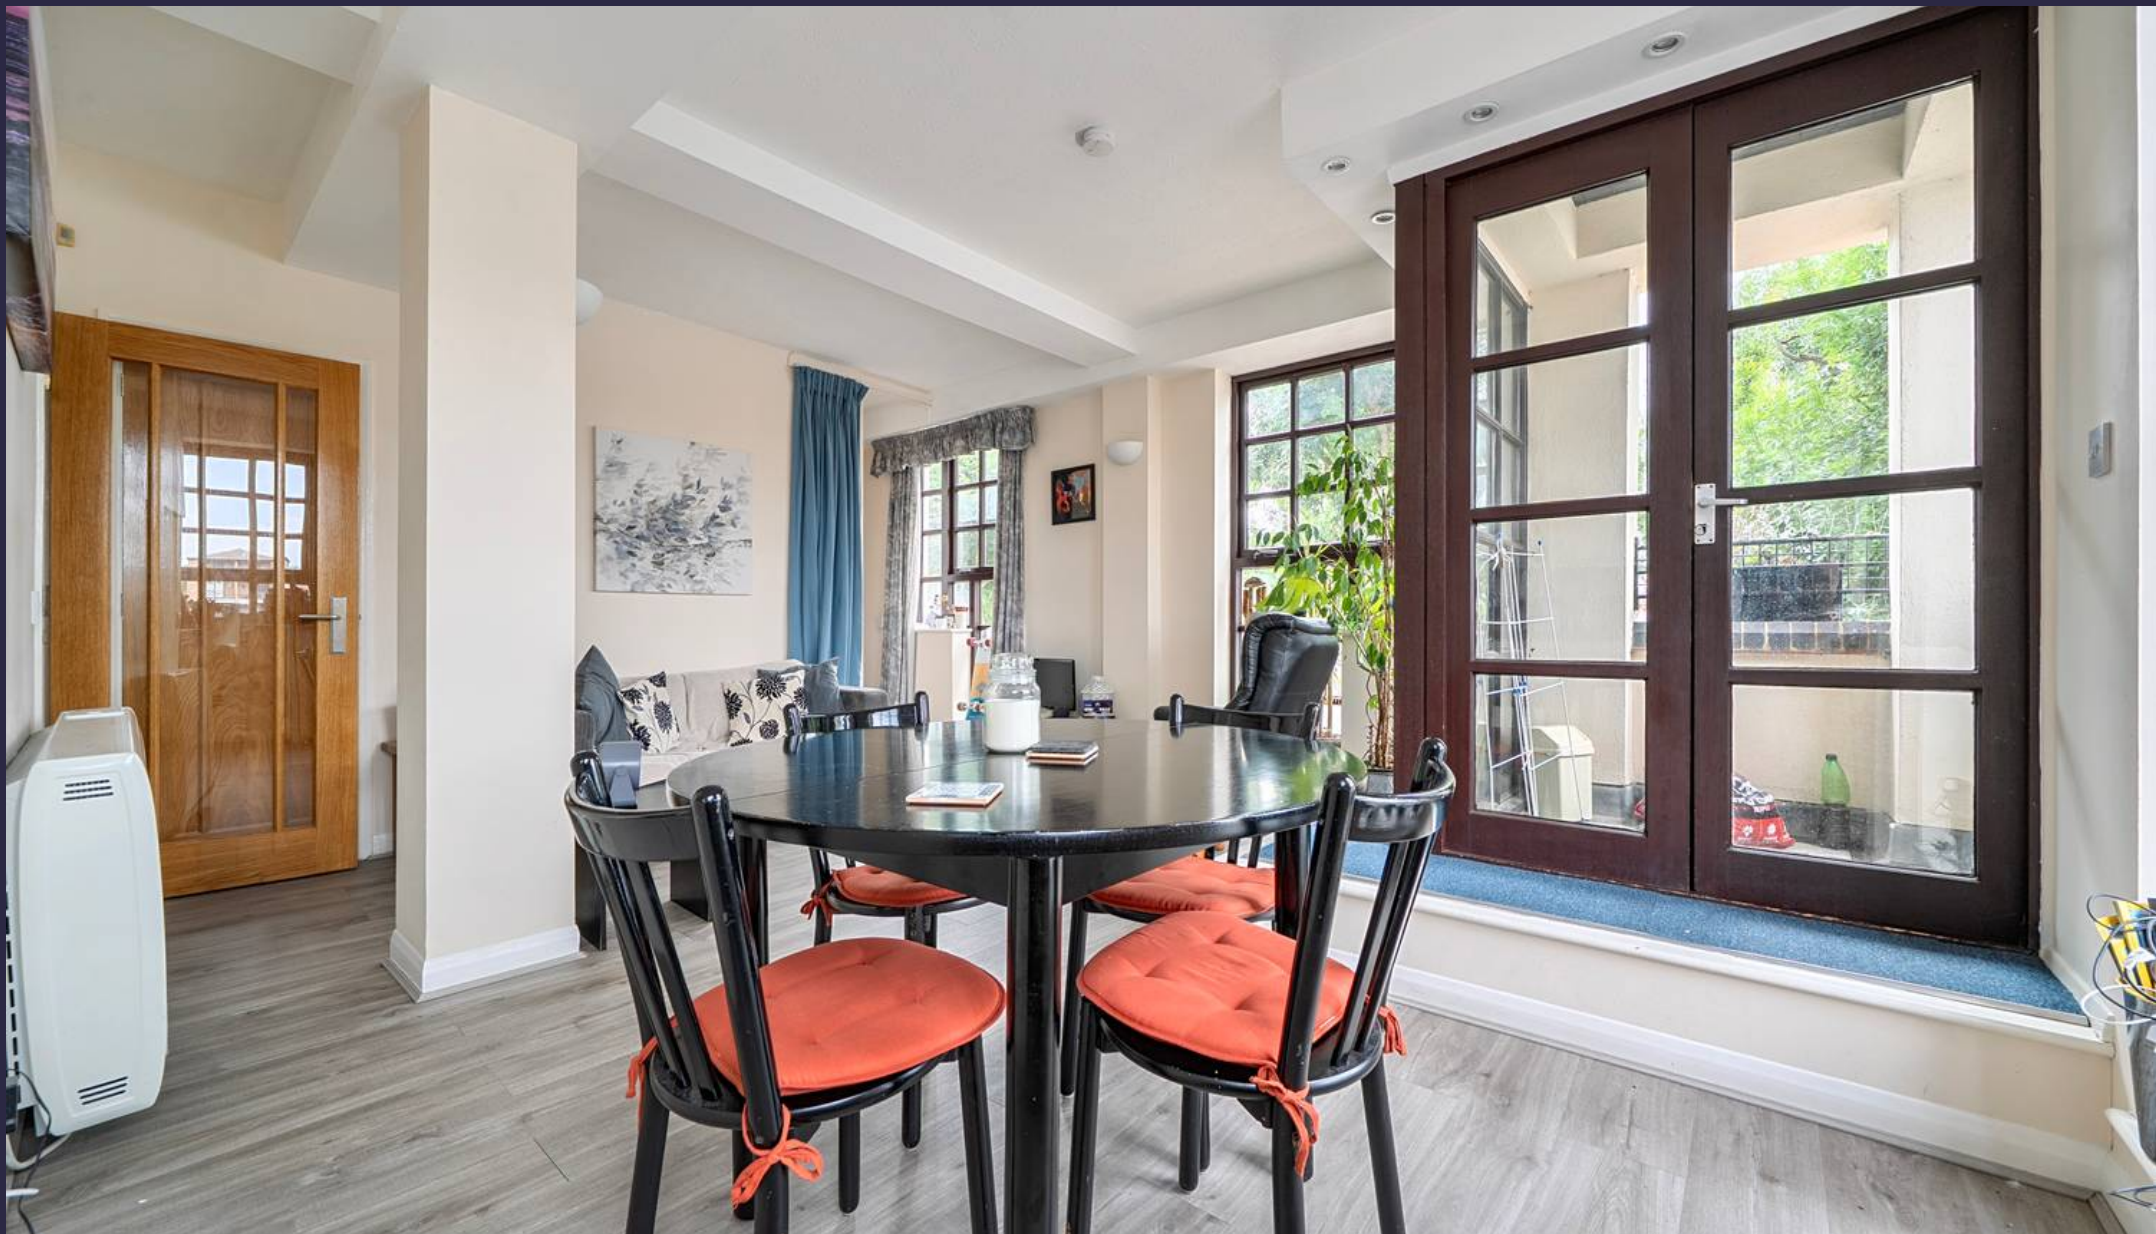

Oliver Jaques

Oliver Jaques, 229-231 Lower Road - SE16 2LW

02072315050 • southeast@o-j.co.uk • o-j.co.uk/

Every care has been taken with the preparation of this brochure but it is for general guidance and complete accuracy can't be guaranteed. Prospective purchasers should seek clarification from their solicitor. The mention of any appliances fixtures or fittings does not imply they are in working order.